


1cm = 2m

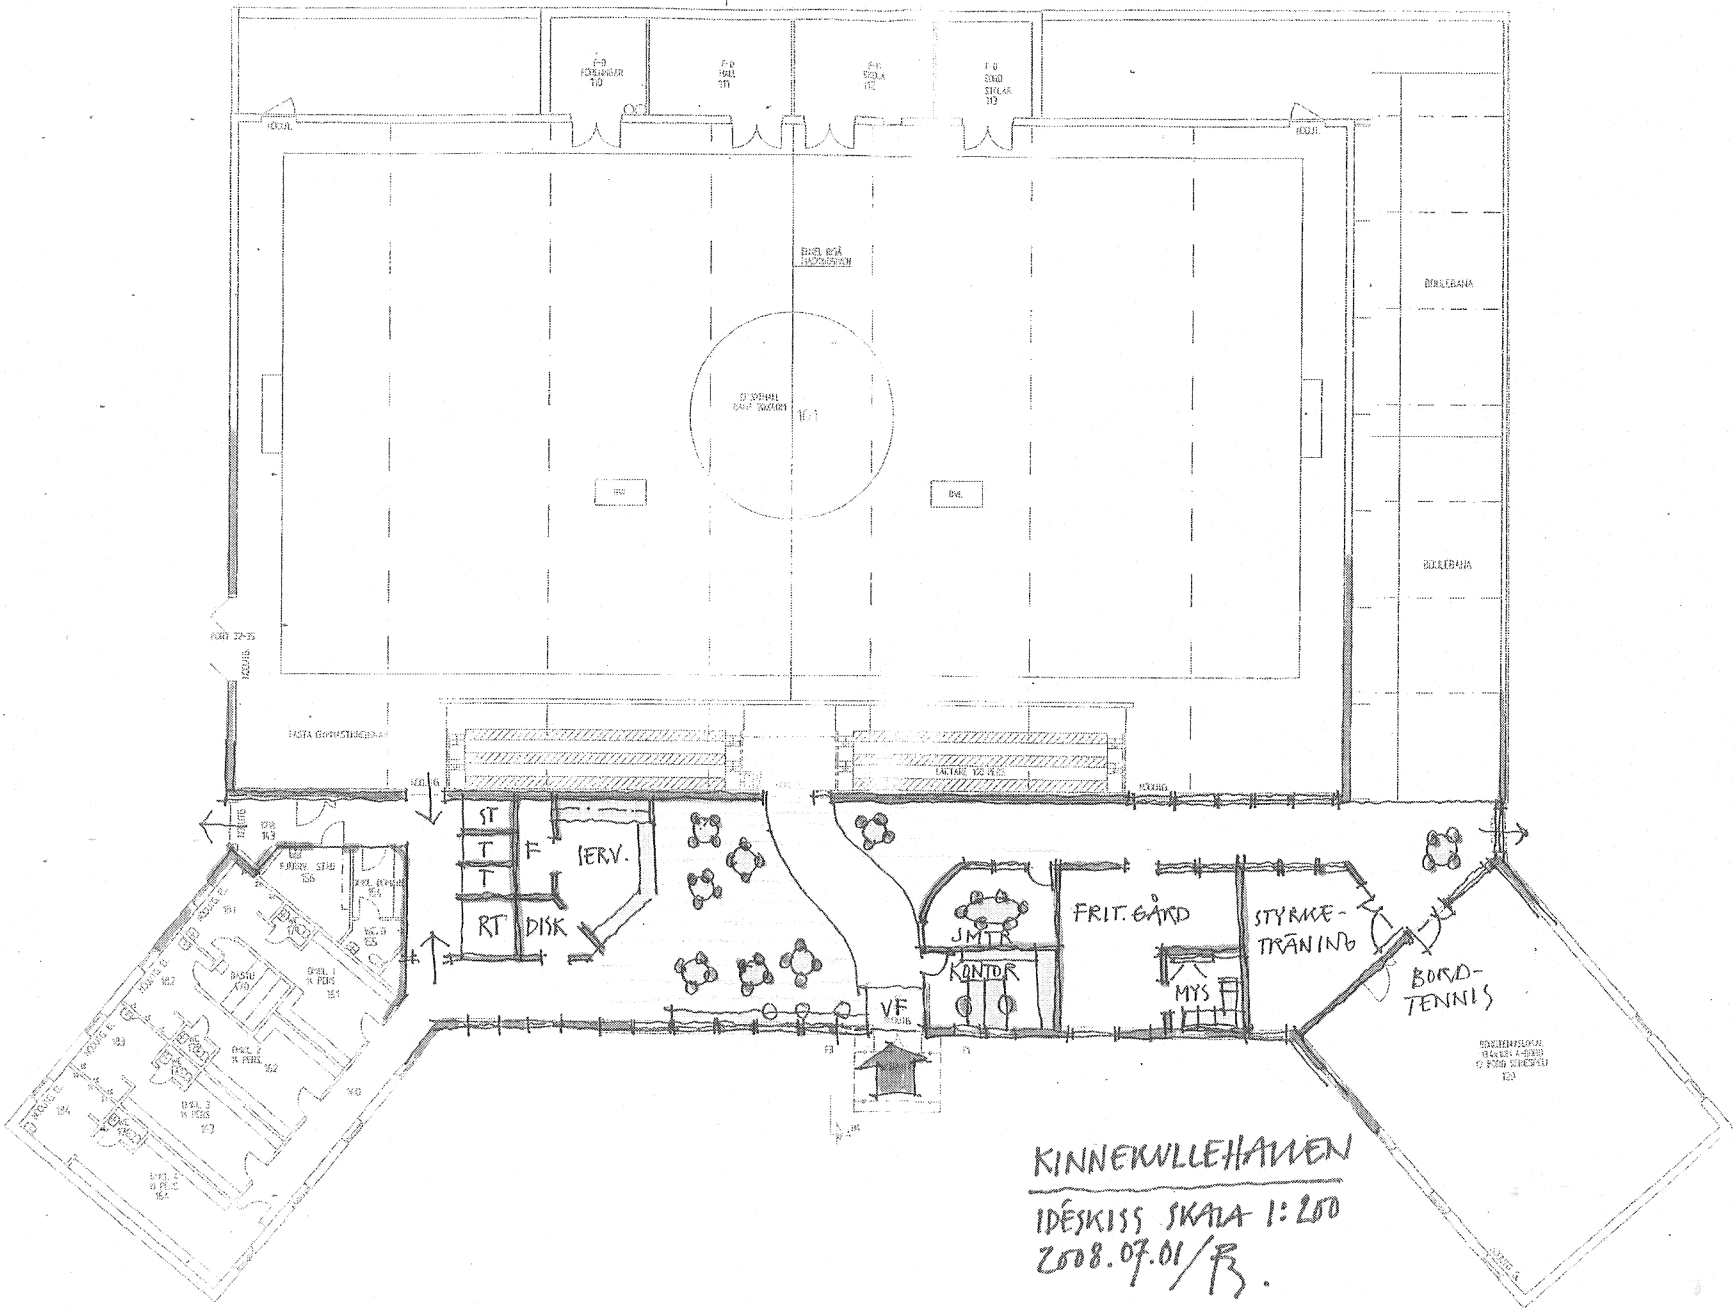

KINNEKULLEHAVEN
 IDÉSKISS SKALA 1:200
 2008.07.01/R.